



Vacant
Terminal 3, Concourse HK Apex
(T3HK.U.9H.B)


Chicago O'Hare International Airport Mayor Lori Lightfoot	 
Chicago Department of Aviation Commissioner Jamie Rhee	
Unison Retail Management	


Terminal 3 / Concourse HK Apex, Upper Level

VACANT, 9H.B

STOREFRONT PHOTO

Updated: 07/31/2020

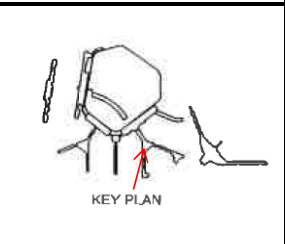

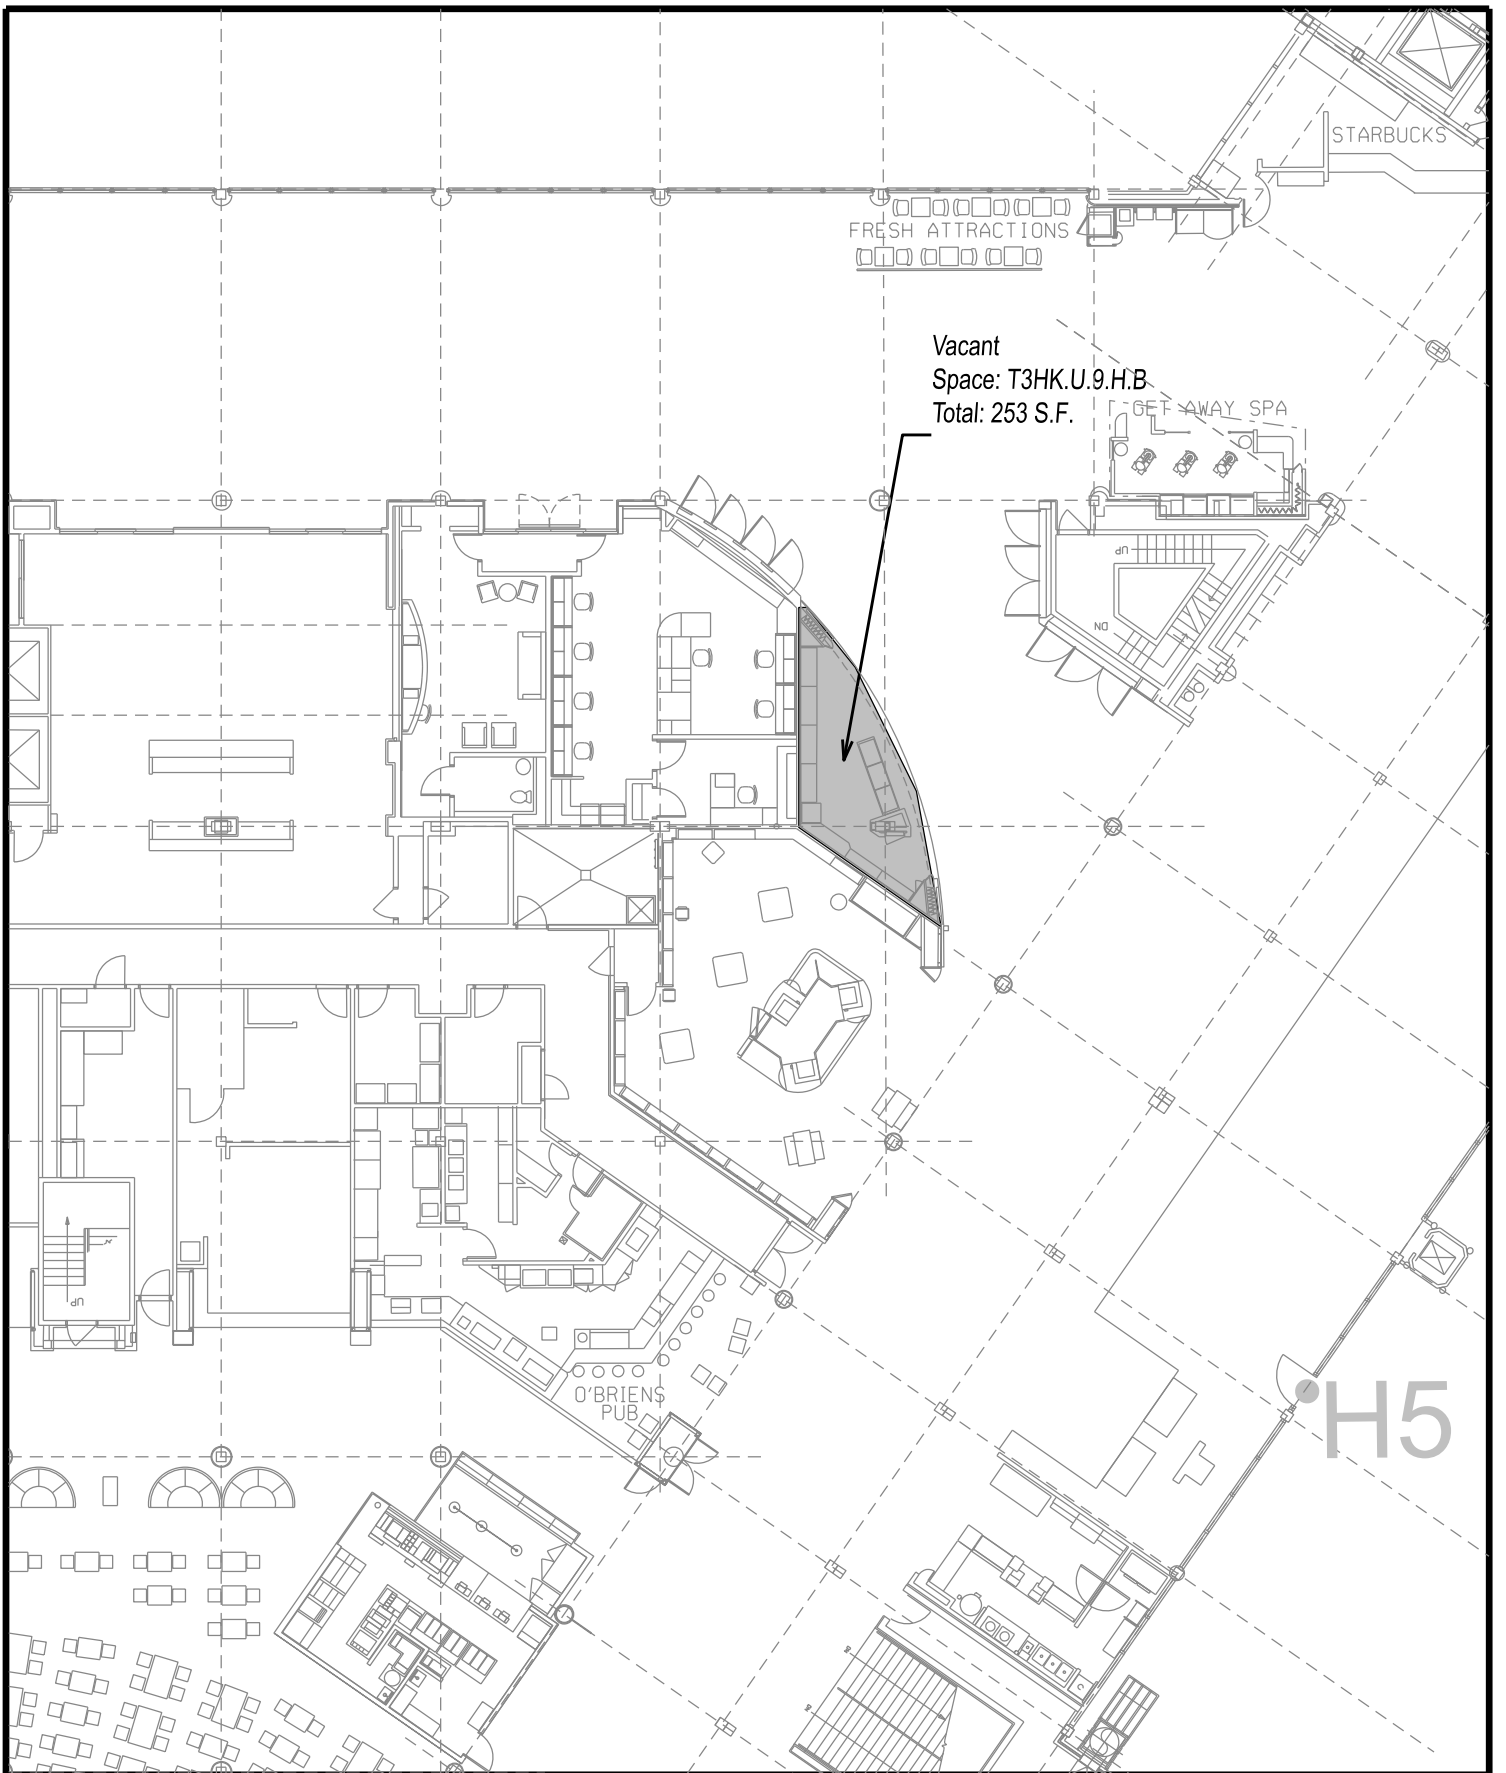


Vacant
 Space: T3HK.U.9.H.B.
 Total: 253 S.F.

Chicago O'Hare International Airport
 Mayor • Lori Lightfoot

Chicago Department of Aviation
 Commissioner • Jamie Rhee

Terminal 3 / Concourse HK Upper Level

Vacant (T3HK.U.9H.B)
 Scale: 1"= 20'- 0"

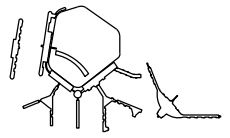

KEY PLAN


Date: July , 2020



**TERMINAL 3 CONCOURSE HK APEX
ELECTRICAL METER**




**ELECTRICAL METER PANEL -
TERMINAL 3 CONCOURSE HK APEX
PENTHOUSE LEVEL**

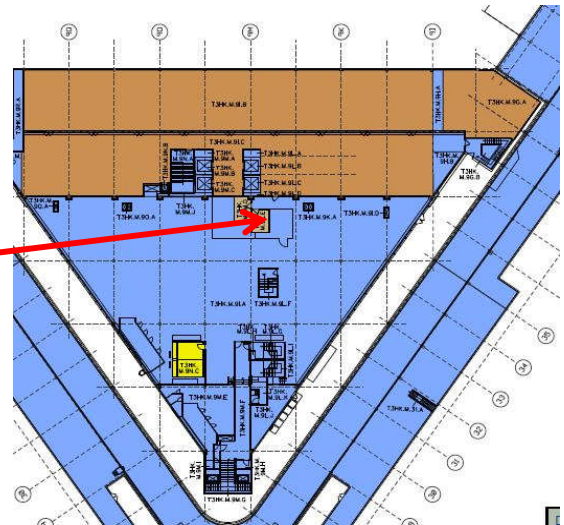

**ELECTRICAL METER PANEL LOCATION
TERMINAL 3 CONCOURSE HK APEX
PENTHOUSE LEVEL**



**B.O.H. ELECTRICAL PANEL
AND LABEL
UPPER LEVEL**

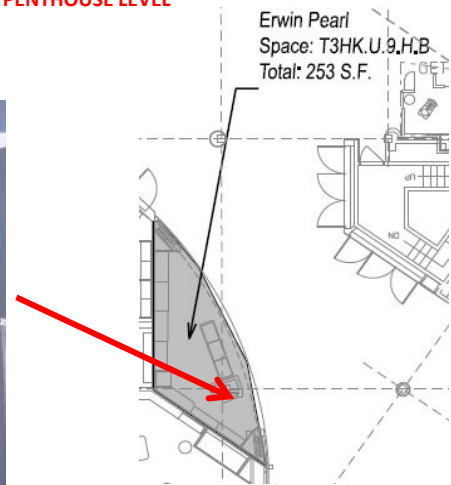

**B.O.H. ELECTRICAL PANEL PLAN
UPPER LEVEL**

Chicago O'Hare International Airport
Mayor Lori Lightfoot

Chicago Department of Aviation
Commissioner Jamie Rhee



Unison Retail Management




Terminal 3 / Concourse HK Apex, Upper Level

VACANT, 9H.B

ELECT. METER & PANEL LOCATION

NTS
Updated: 07/31/2020

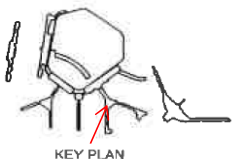

No Water Service

Chicago O'Hare International Airport
Mayor Lori Lightfoot

Chicago Department of Aviation
Commissioner Jamie Rhee



Unison Retail Management




Terminal 3 / Concourse HK Apex, Upper Level

VACANT, 9H.B

WATER METER LOCATION

NTS
Updated: 07/31/2020

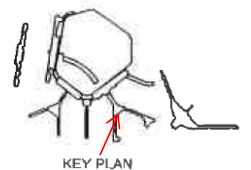

No Gas Service

Chicago O'Hare International Airport
Mayor Lori Lightfoot

Chicago Department of Aviation
Commissioner Jamie Rhee



Unison Retail Management



Terminal 3 / Concourse HK Apex, Upper Level

VACANT, 9H.B

GAS METER LOCATION

NTS
Updated: 07/31/2020

