



**Vacant**  
**Terminal 3, HK Main, Concourse K1**  
**(T3HK.U.05.B)**

Chicago O'Hare International Airport  
 Mayor Lori Lightfoot

Chicago Department of Aviation  
 Commissioner Jamie Rhee



Unison Retail Management




Terminal 3/ HK Main Concourse, Upper Level


**VACANT, 05.B**

**STOREFRONT PHOTO**

Updated: 07/31/2020

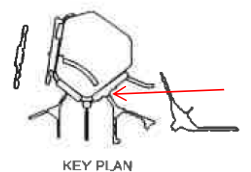

KEY PLAN

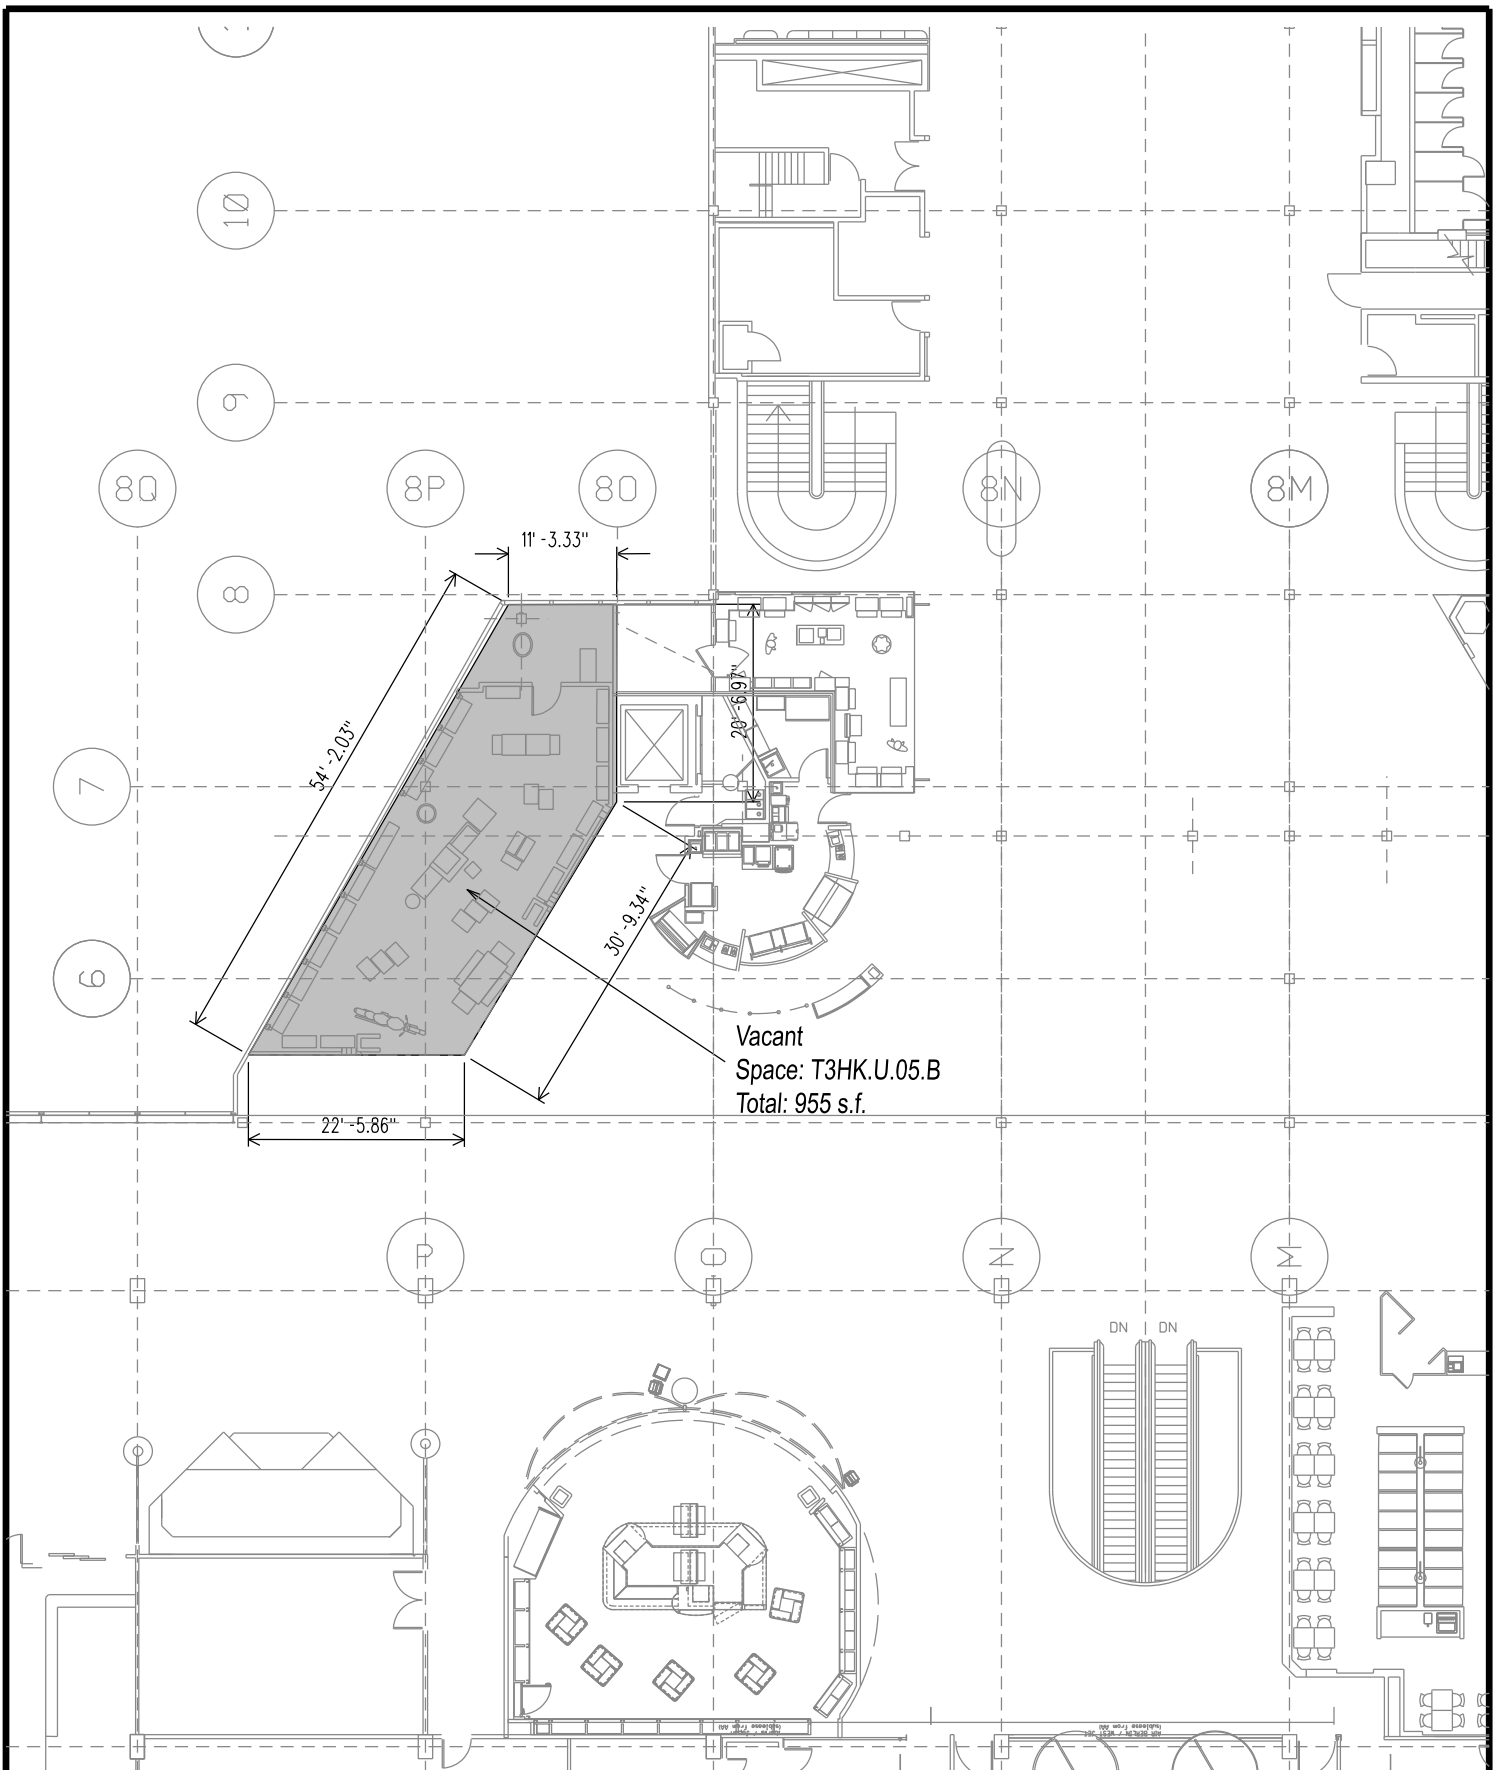

Vacant  
Space: T3HK.U.05.B  
Total: 955 s.f.


Chicago O'Hare International Airport  
Mayor • Lori Lightfoot

Chicago Department of Aviation  
Commissioner • Jamie Rhee

Terminal 3/HK Upper Level

Vacant (T3.U.05.B)

Scale: 1" = 20'-0"


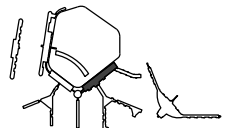


KEY PLAN

Date: July, 2020



**ELECT. METER LOCATION**

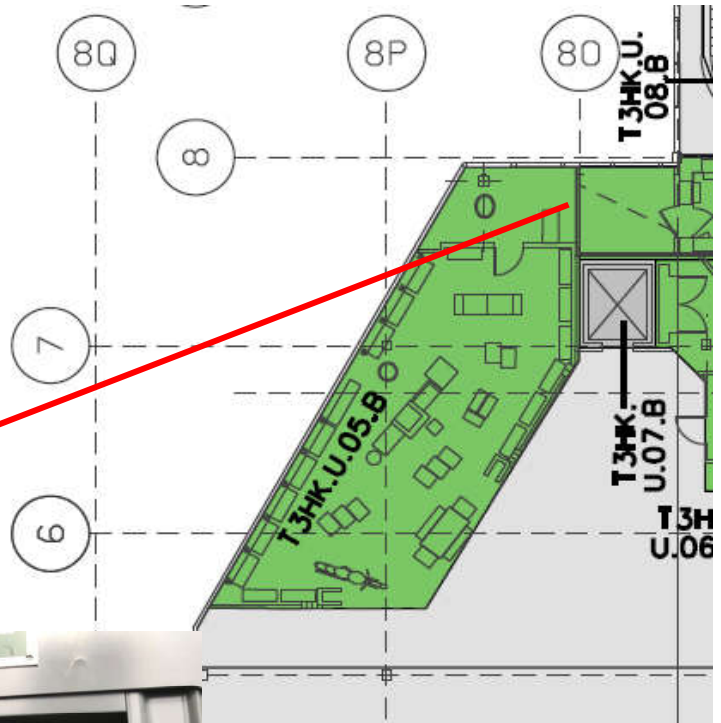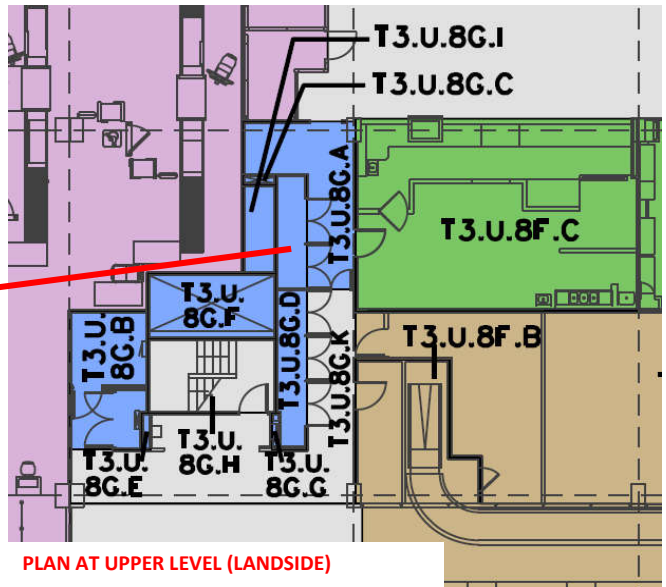

**ELECT. PANEL LOCATIONS**

Chicago O'Hare International Airport  
Mayor Lori Lightfoot

Chicago Department of Aviation  
Commissioner Jamie Rhee



Unison Retail Management




Terminal 3/ HK Main Concourse, Upper Level

**VACANT, 05.B**

**ELECT. METER & PANEL LOCATION**

NTS  
Updated: 07/31/2020

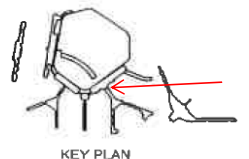

**No Water Service**

Chicago O'Hare International Airport  
Mayor Lori Lightfoot

Chicago Department of Aviation  
Commissioner Jamie Rhee



Unison Retail Management




Terminal 3/ HK Main Concourse, Upper Level

**VACANT, 05.B**

**WATER METER LOCATION**

NTS  
Updated: 07/31/2020

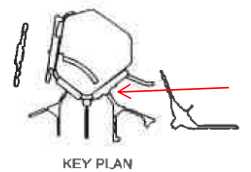

**No Gas Service**

Chicago O'Hare International Airport  
Mayor Lori Lightfoot

Chicago Department of Aviation  
Commissioner Jamie Rhee



Unison Retail Management




Terminal 3/ HK Main Concourse, Upper Level

**VACANT, 05.B**

**GAS METER LOCATION**

NTS  
Updated: 07/31/2020

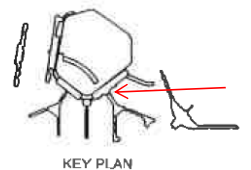

KEY PLAN