

ORD ARFF #1 Modifications

O'Hare Airport, Chicago, IL

CDA #OH6135.410.540

Client

City of Chicago - Department of Aviation

Architect

Solomon Cordwell Buenz

Program Manager

DMJM Aviation Partners

Structural Engineer

Thornton Tomasetti Engineers

Mechanical/Plumbing/FP


Hydro-Thermo-Power

Electrical Engineers


Environmental Systems Design

Civil Engineers

Delta Engineering Group

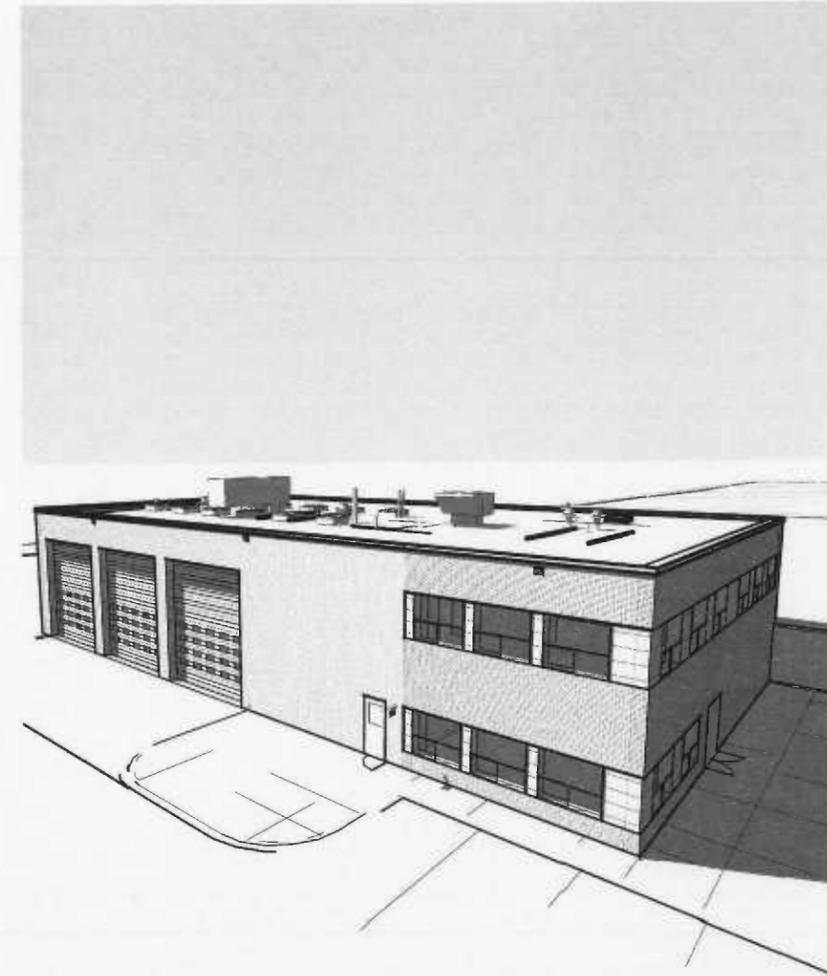

10.15.2014
90% Review & Permit

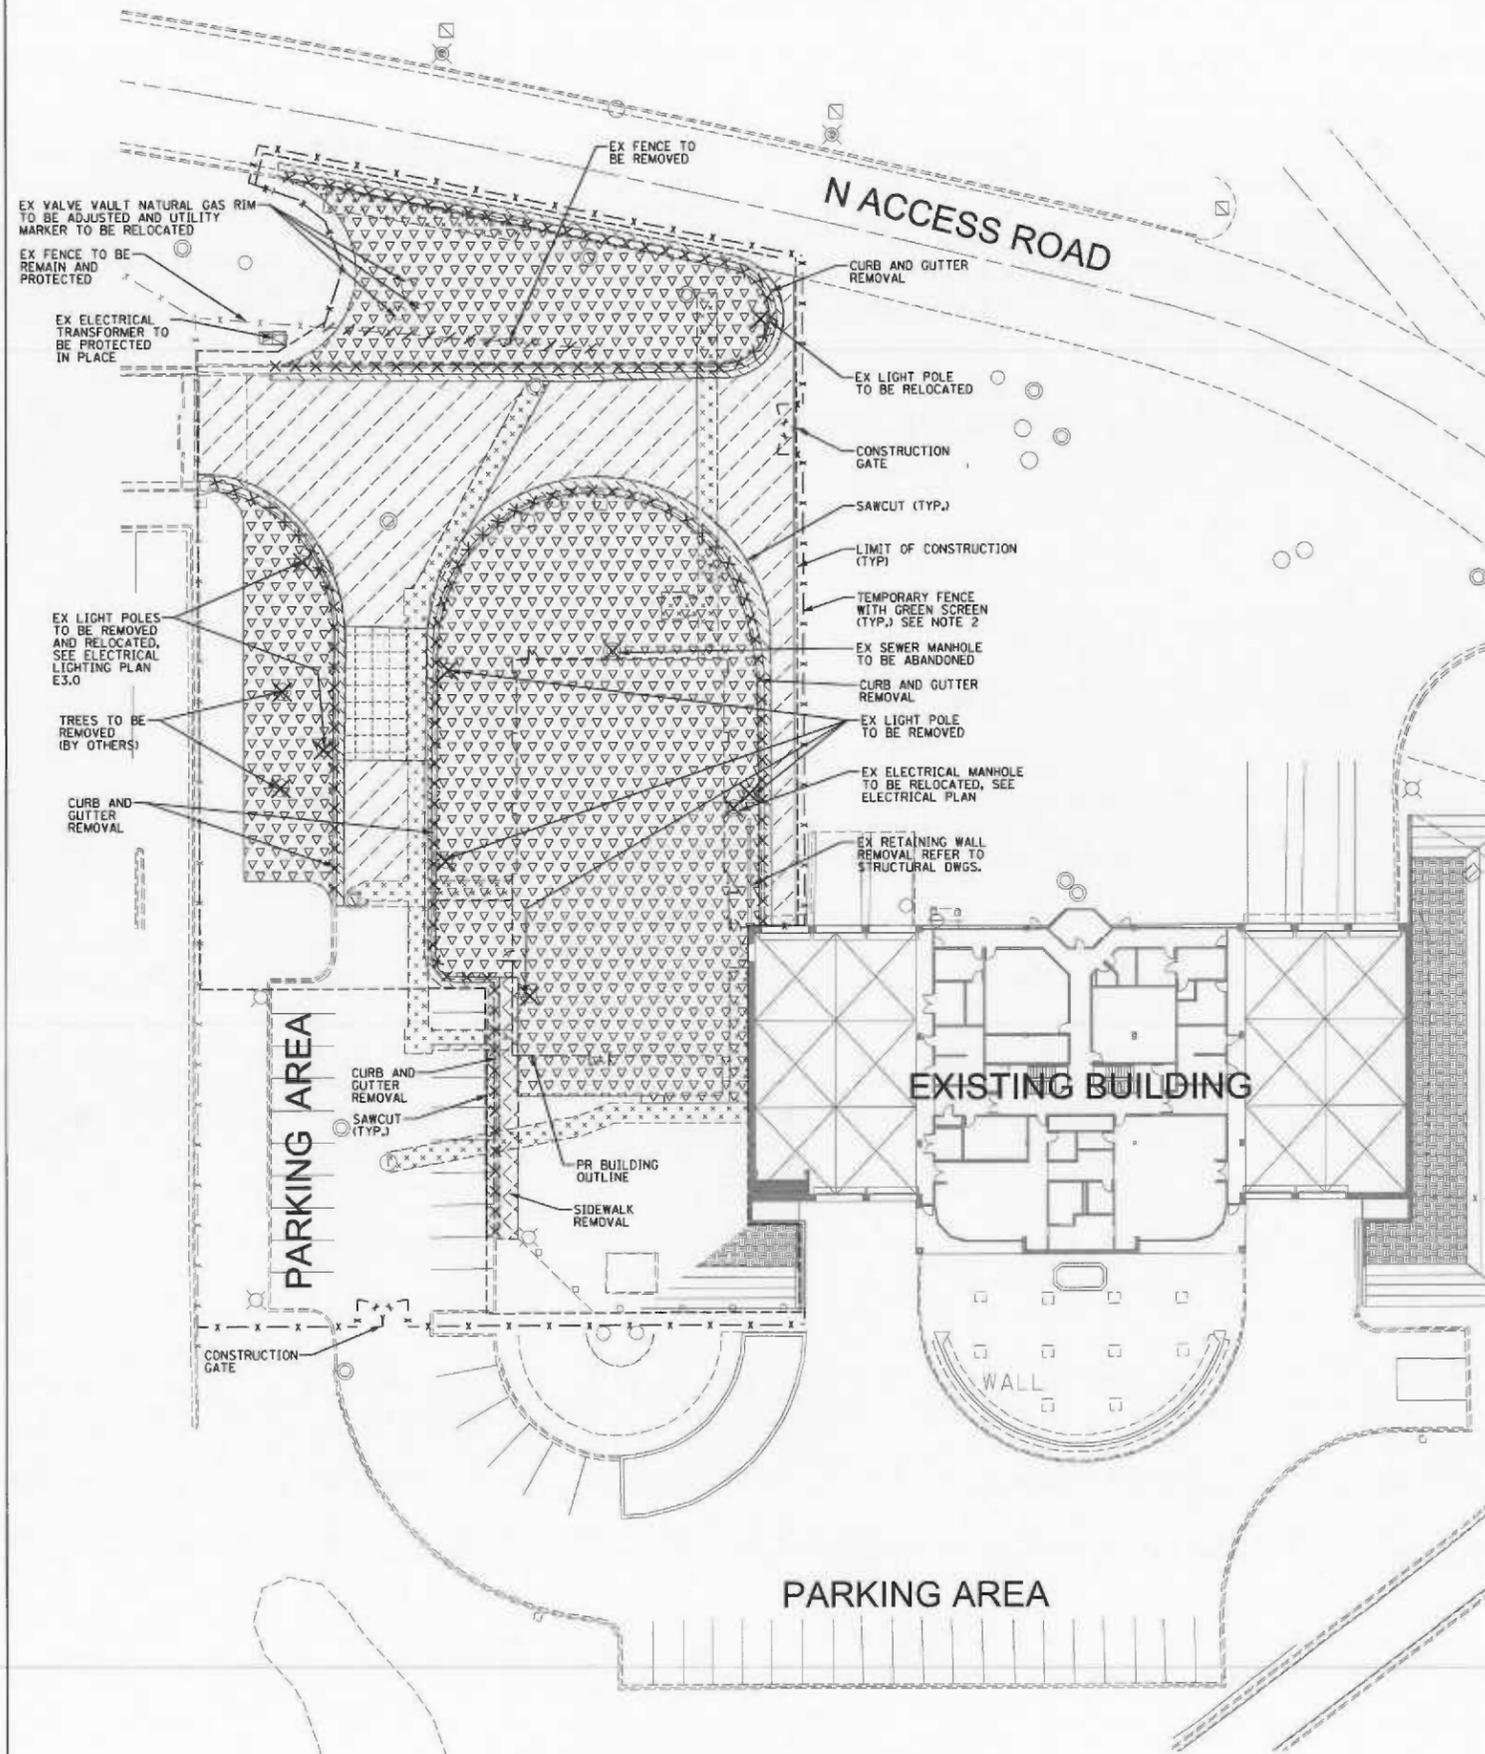

NOTES:

1. THE EXISTING ARFF FACILITY WILL BE IN OPERATION DURING CONSTRUCTION. CONTRACTOR SHALL COORDINATE WITH FIRE MARSHALL CHIEF FOR ANY WORK THAT WILL IMPACT THE ARFF FACILITY.
2. TEMPORARY FENCE FOUNDATIONS SHALL BE SECURED PROPERLY TO GROUND WITH STAND WIND PRESSURE.
3. CONTRACTOR SHALL COORDINATE WITH COMMISSIONER FOR STOCKPILE LOCATION.

LEGEND:

-  BITUMINOUS SURFACE REMOVAL, 3" THICK
-  SAWCUT FULL DEPTH
-  SIDEWALK REMOVAL
-  TOPSOIL STRIPPING (SEE NOTE 3)
-  CONCRETE PAVEMENT REMOVAL, FULL DEPTH
-  UTILITY TRENCH EXCAVATION
-  CURB AND GUTTER REMOVAL
-  FENCE REMOVAL
-  CONSTRUCTION TEMPORARY FENCE WITH GREEN SCREEN
-  LIMIT OF CONSTRUCTION
-  LIGHT POLE, MANHOLE AND TREE REMOVAL

NO.	DATE	DESCRIPTION
3	10/15/2014	90% Review
2	05/22/14	60% Review

**ORD ARFF #1
Modifications
2 STORY**

O'Hare Airport, Chicago, IL
© 2014 Solomon Cordwell Buenz

**Existing And
Removal Plan**

Drawn By: RM
Author
Checked By: SA
Checker
Project Number:
2014031

Sheet Number:
CD-101

1 EXISTING AND REMOVAL PLAN
SCALE: 1"=20'

