


CHICAGO - O'HARE INTERNATIONAL AIRPORT

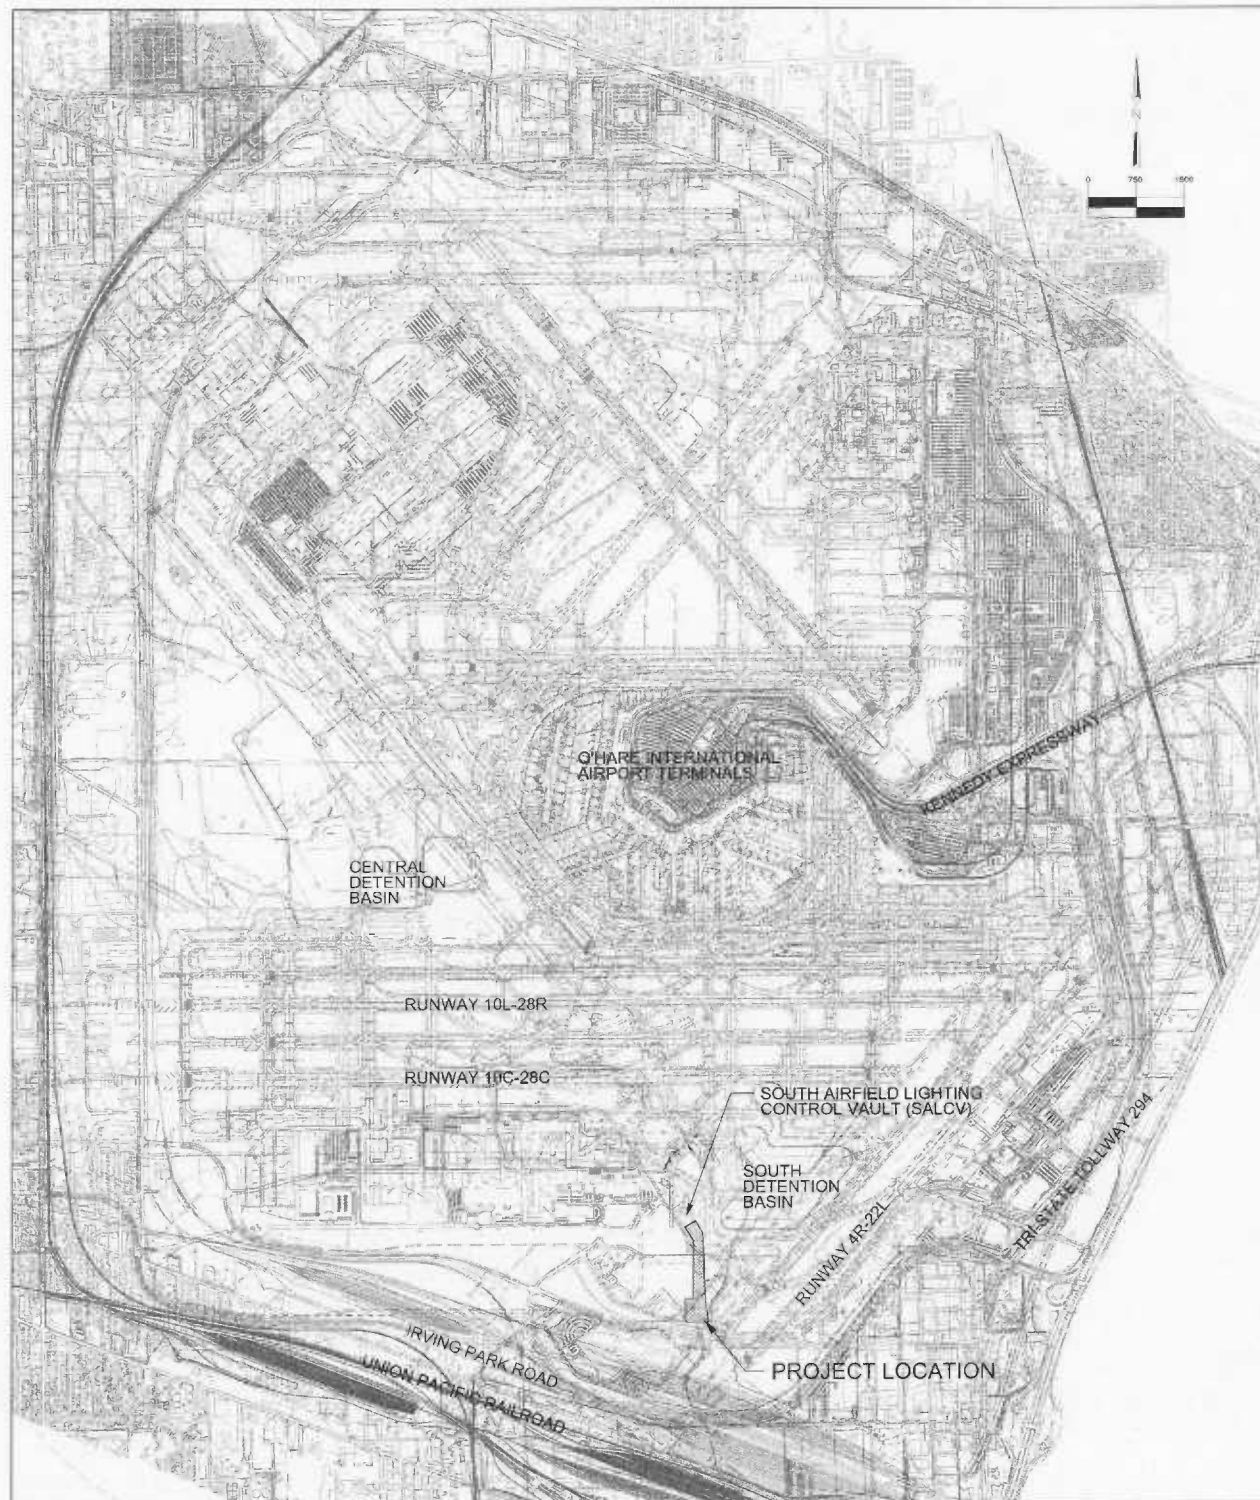

LOCATION MAP

CITY OF CHICAGO

RAHM EMANUEL
MAYOR

O'HARE MODERNIZATION PROGRAM

MICHAEL D. BOLAND
ACTING COMMISSIONER
CHICAGO DEPARTMENT OF AVIATION

ISSUED BY:
DEPARTMENT OF PROCUREMENT SERVICES
JAMIE RHEE, CHIEF PROCUREMENT OFFICER

O'HARE MODERNIZATION PROGRAM

DAYTONA BEACH
SANITARY LIFT STATION
RELOCATION


SPECIFICATION NO. 129206
CHICAGO DEPARTMENT OF AVIATION

PROJECT NO. OH.6135.420.50.542



ISSUED FOR PROCUREMENT REVIEW
NOT FOR CONSTRUCTION
DECEMBER 15, 2014

12/12/2014 5:07:57 PM
 P:\20041228 COOA 10C Relocation\Working\Construction Project Admin\23 Center - Daytona Beach Lift Station\04 - CADD Files\04 - Sheet Files\04-CH16135.420.50.542.GC-101-REV PLAN.dgn

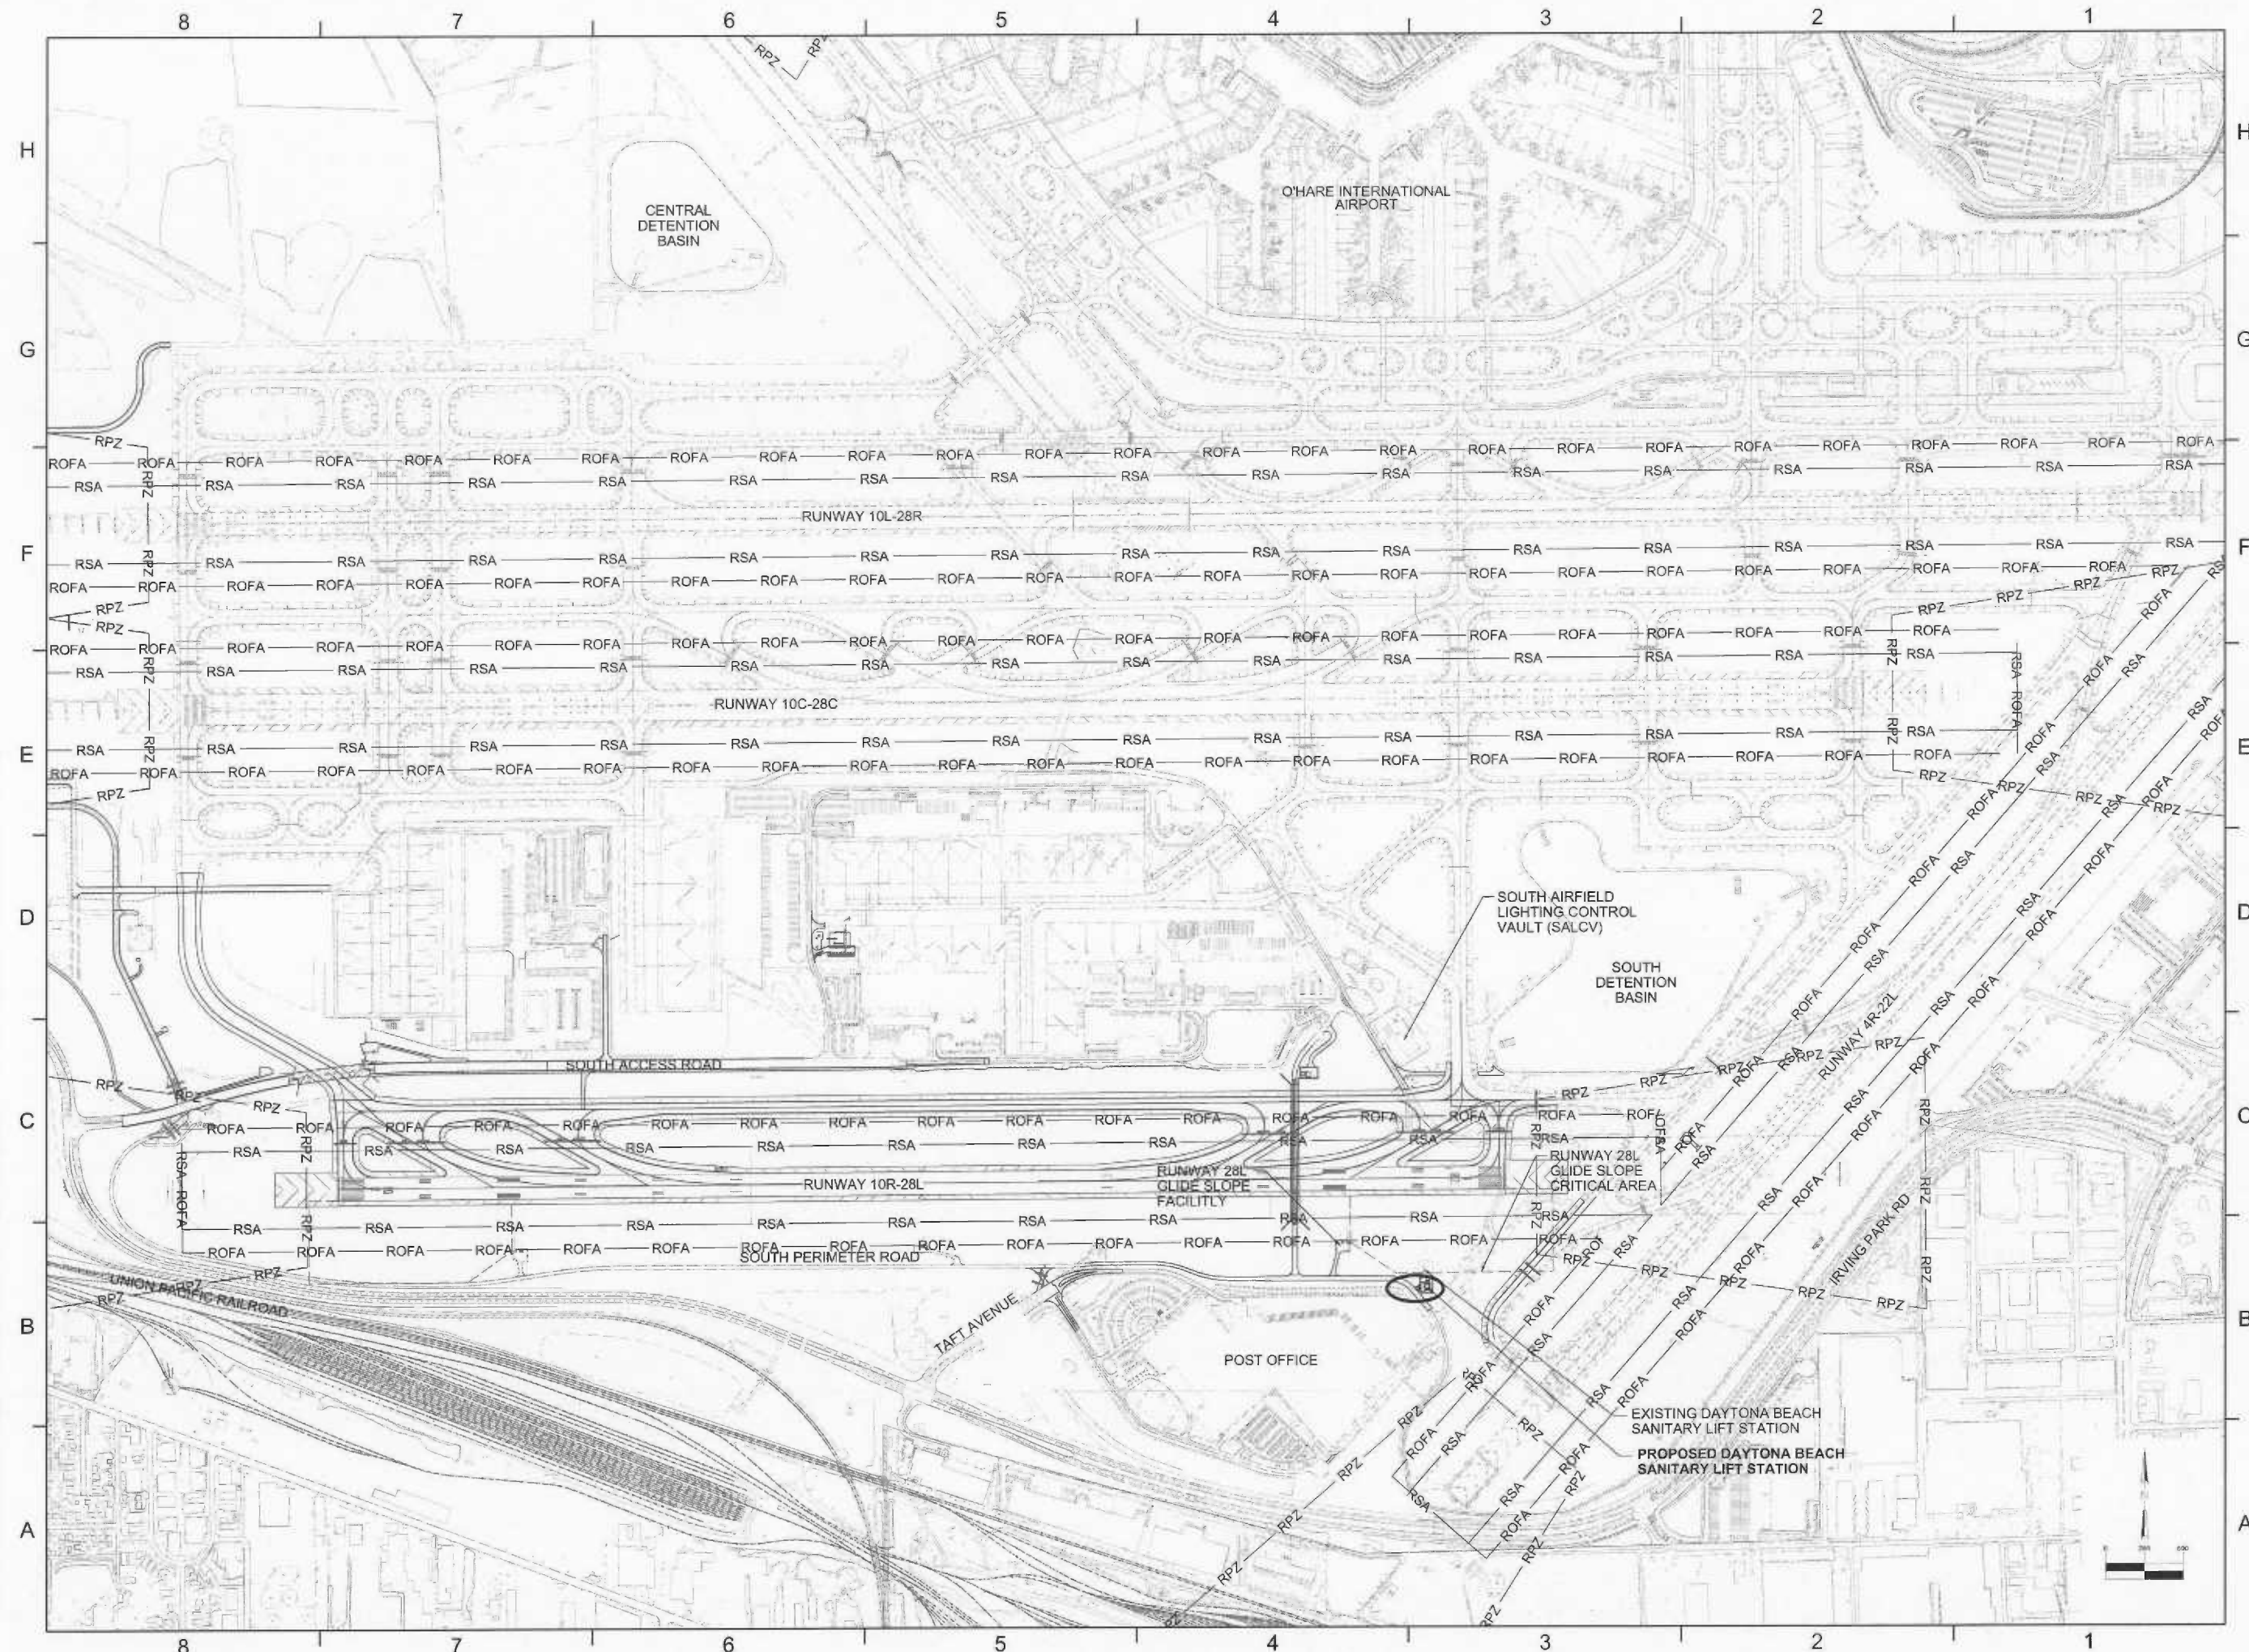

O'HARE INTERNATIONAL AIRPORT
 CITY OF CHICAGO
 O'HARE MODERNIZATION PROGRAM

RAHM I. EMANUEL
 MAYOR
 MICHAEL D. BOLAND
 ACTING COMMISSIONER



O'HARE AIRFIELD ENGINEERS
 A JOINT VENTURE OF
 EARTH TECH + EDWARDS AND KELCEY
 DELTA ENGINEERING + MILHOUSE ENGINEERING
 IN ASSOCIATION WITH
 CARTER & BURGESS + AGS ASSOCIATES

APPROVED AS WORKING PLAN
 BY:

REV	DATE	DESCRIPTION
12/15/14		ISSUED FOR PROCUREMENT REVIEW
10/24/14		ISSUED FOR FINAL REVIEW

PROJECT NAME:
 O'HARE MODERNIZATION PROGRAM
 DAYTONA BEACH
 SANITARY LIFT STATION
 RELOCATION

SHEET TITLE:
 LOCATION PLAN


DESIGNED: IE DRAWN: IE CHECKED: JA

PROJECT NO.: OH.6135.420.50.542
 DATE: DECEMBER 15, 2014

SHEET NO. GC-101 REVISION

12/12/2014 5:12:10 PM P:\20041228\000A_100\Relocation\Working_Construction\Project_Admin\23_Center_Daytona Beach_Lit_Station\04 - CADD Files\04 - CADD Files\CP-OH6135-420.50.542-C-102-EXISTING CONDITIONS.dgn

NOTES:
 1. FOR EXISTING UTILITY LABELS AND CALL OUTS SEE DEMOLITION PLAN ON SHEET CD-100.

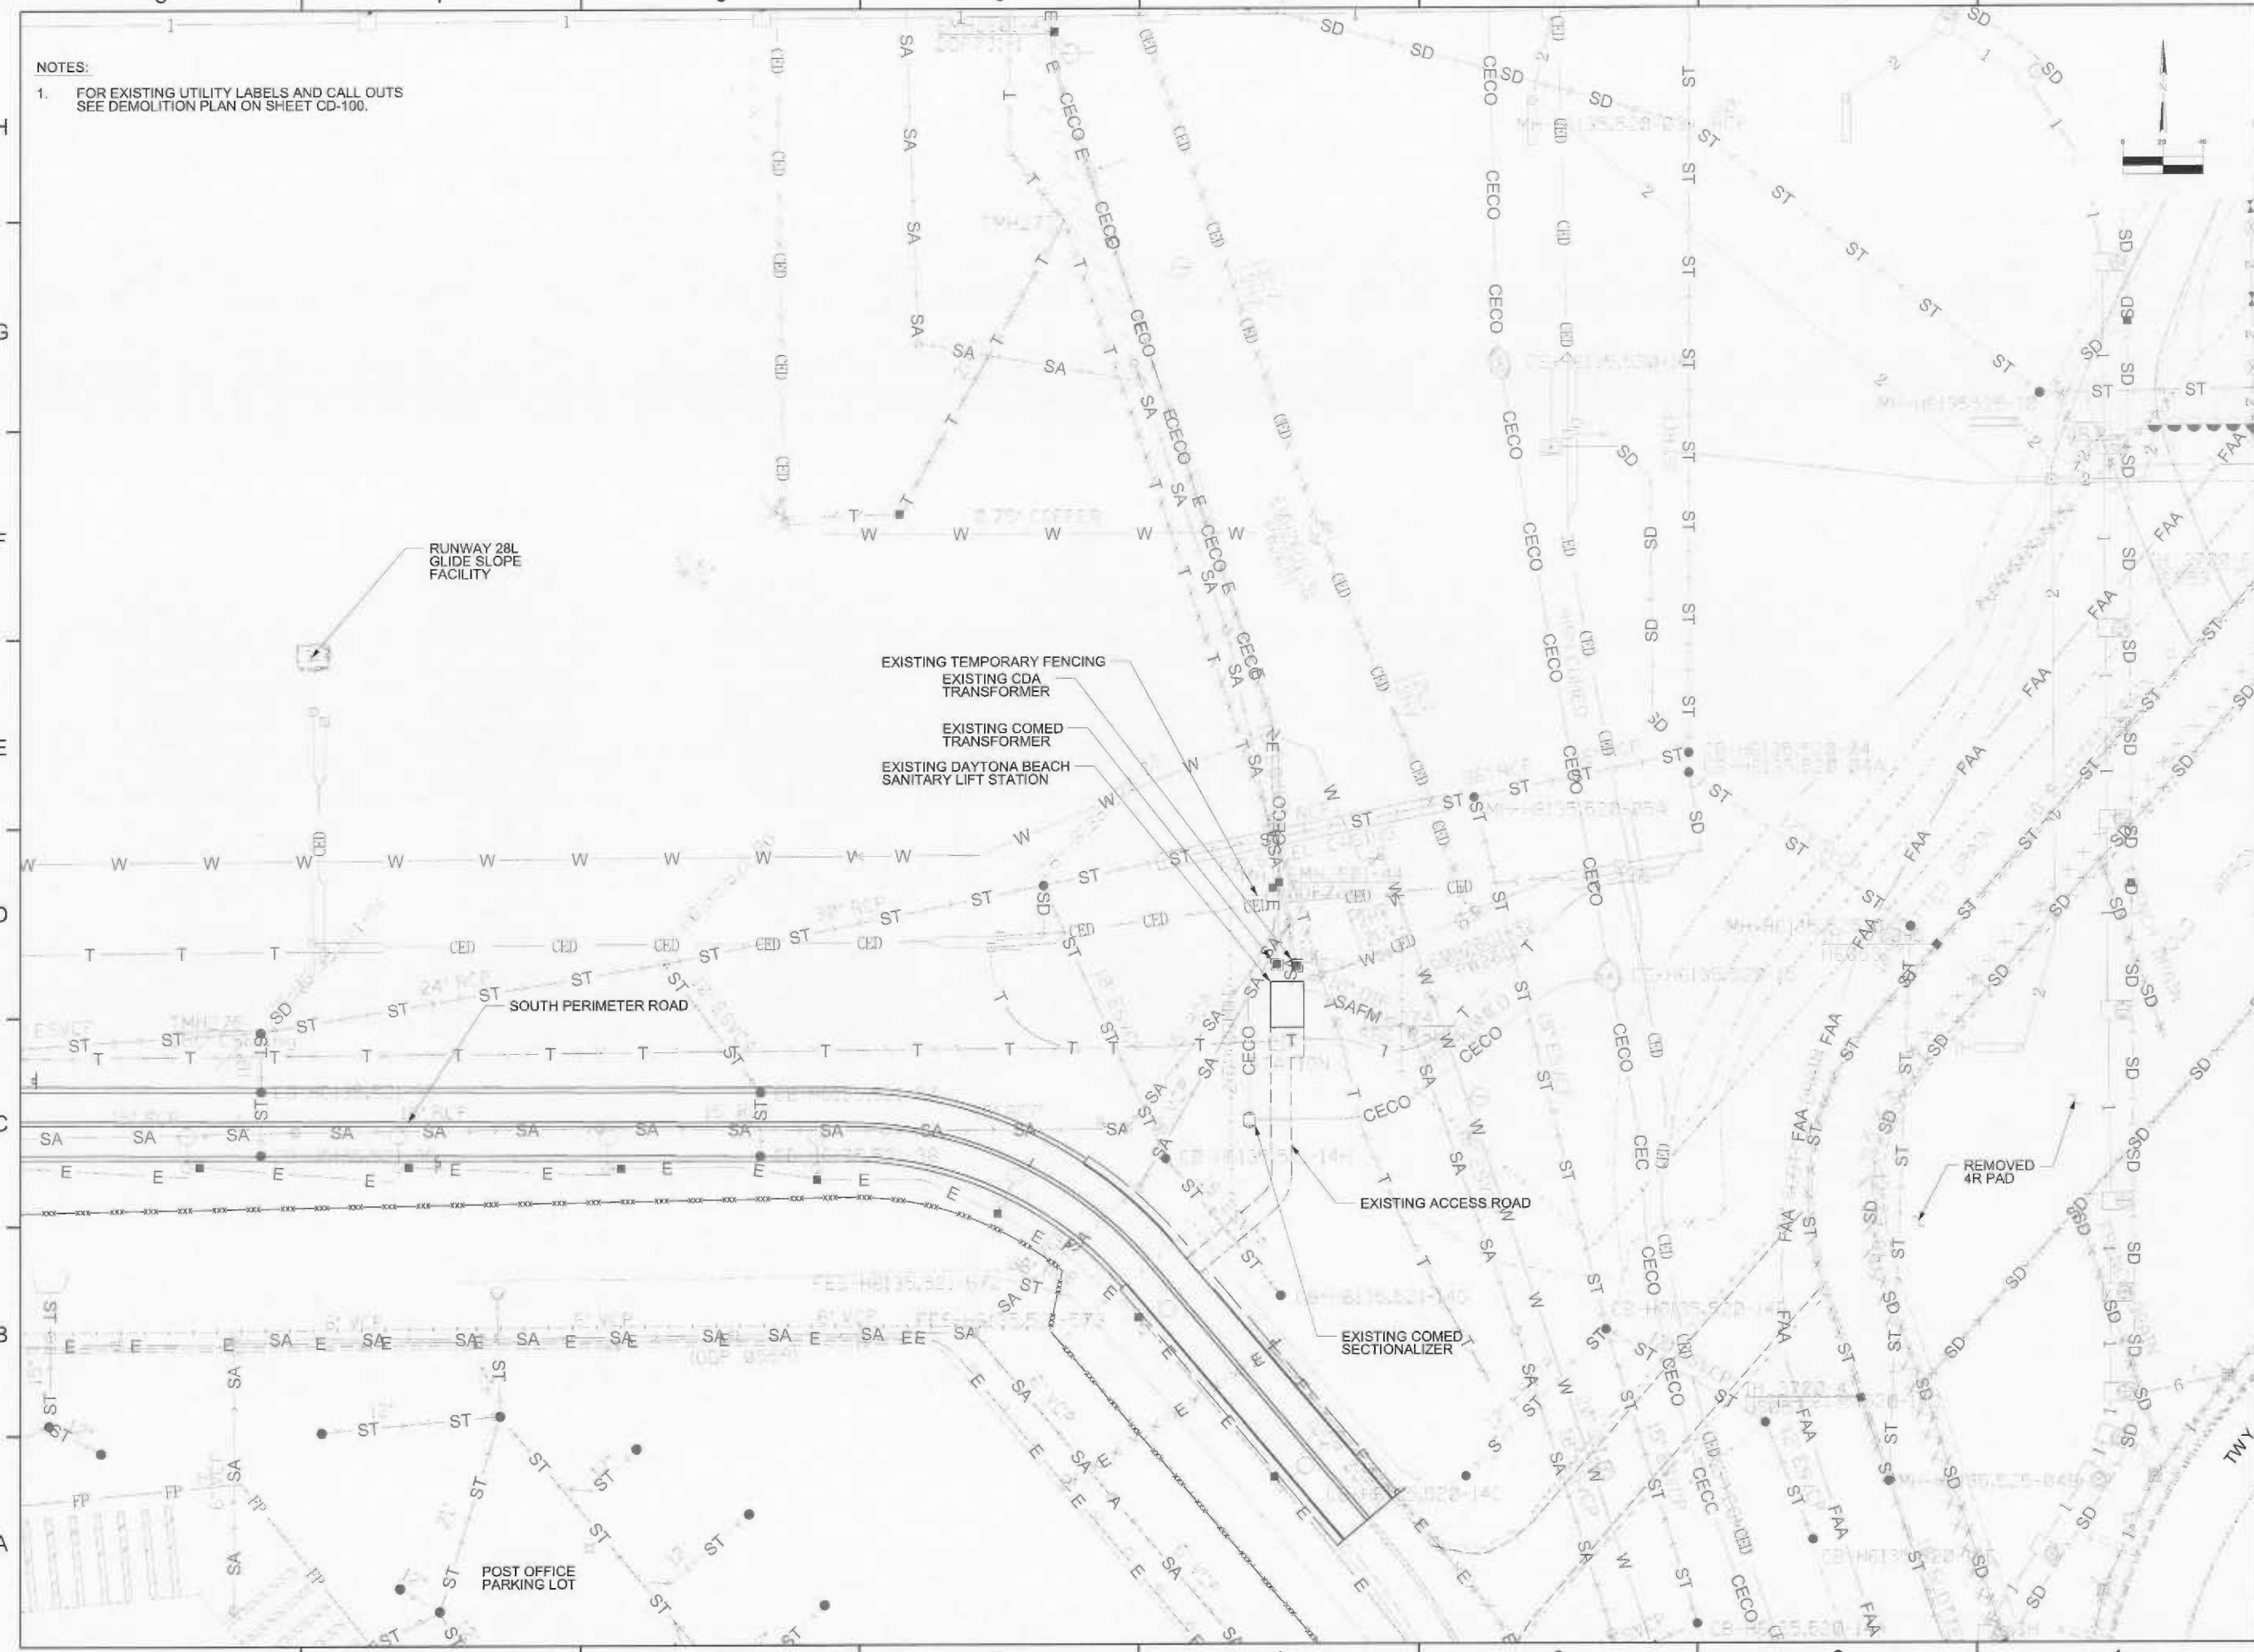


O'HARE INTERNATIONAL AIRPORT
 CITY OF CHICAGO
 O'HARE MODERNIZATION PROGRAM

RAHM I. EMANUEL
 MAYOR
 MICHAEL D. BOLAND
 ACTING COMMISSIONER



O'HARE AIRFIELD ENGINEERS
 A JOINT VENTURE OF
 EARTH TECH + EDWARDS AND KELCEY
 DELTA ENGINEERING + MILHOUSE ENGINEERING
 IN ASSOCIATION WITH
 CARTER & BURGESS + AOS ASSOCIATES

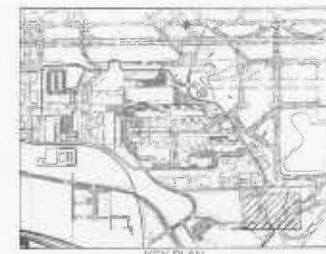

APPROVED AS WORKING PLAN
 BY

REV	DATE	DESCRIPTION
	12/15/14	ISSUED FOR PROCUREMENT REVIEW
	10/24/14	ISSUED FOR FINAL REVIEW

PROJECT NAME:
 O'HARE MODERNIZATION PROGRAM
 DAYTONA BEACH
 SANITARY LIFT STATION
 RELOCATION

SHEET TITLE:
**EXISTING CONDITIONS
 PLAN**

DESIGNED: IE DRAWN: IE CHECKED: JA

PROJECT NO.: OH.6135.420.50.542
 DATE: DECEMBER 15, 2014

SHEET NO. **C-102** REVISION